



State of Louisiana

BOBBY JINDAL

GOVERNOR

September 13, 2012

Ms. Nicole Dandurand
Louisiana Department of Natural Resources
Office of Coastal Management
617 North 3rd Street, Suite 1048
Baton Rouge, LA 70802

Re: Permit Modification Request CUP# P20101416
COE Permit# MVN-2008-03033-ETT
Riverine Sand Mining, Scofield Island Restoration (BA-40)

Dear Ms. Dandurand:

This letter is to request a revision to the permits for the Riverine Sand Mining, Scofield Island Restoration Project (BA-40). The Contractor is prepared to start construction and we would like to make the following modifications:

- Add additional Temporary Mooring Area
- Add additional work area to Navigational Crossings 2 and 6.


No additional impacts to existing wetlands will occur. Quantities will not change. All permit conditions in the original COE permit and CUP permit will stand. The revised permit drawings and permit application are attached.

An expedited review and approval of this request would be appreciated given the project is under construction and with the cost implications of constructing the project as currently permitted. If you have any questions, or need any additional information, please do not hesitate to call me at 225-342-7362.

Sincerely,


Kenneth Bahlinger
CPRA Project Manager

cc: Robert Tewis, USACE Permit Analyst
Jason Lanclos, P. E., CPRA Design Engineer
Barry Richard, P.E., CPRA Field Engineer
Steve Dartez, CEC, Project Consultant Engineer
Michael Vice, DNR/OCM

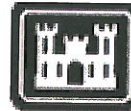

Joint Permit Application

For Work Within the Louisiana Coastal Zone

What is the purpose of the Joint Permit Application?

This Joint Permit Application was developed to facilitate the state and federal permit application process administered by the Louisiana Department of Natural Resources/Coastal Management Division (CMD) and the U.S. Army Corps of Engineers (COE) for work within the Louisiana Coastal Zone.

To simplify the permit application process, the Joint Permit Application is a multi-purpose application. It may be used to apply for a Coastal Use Permit (CUP) and/or a Department of the Army Permit under Section 10 of the Rivers and Harbors Act and/or Section 404 of the Clean Water Act. This application may also be used to apply for a Solicitation of Views (SOV) or a CMD Request for Determination (RFD). Review the instructions below, then proceed to Step 1.

Instructions

How do I complete the Joint Permit Application?

There are two parts to the Joint Permit Application package:

1. Joint Permit Application, and
2. Maps and Drawings.

An accurate/complete application is required for processing; inaccurate/missing information may delay processing. Follow the instructions below to complete the application. Specific instructions are provided with each Step.

- Type or print clearly using black or blue ink;
- Steps 1 through 16 must be completed; write "N/A" if information does not apply to your proposed project. It is not necessary to write "N/A" on the Steps that you have been asked to skip;
- Although you may not be required to complete each Step, it is important to check the box at the end of each Step to track your progress and ensure that no Step has been overlooked.
- When additional space is needed, include an 8½ x 11 sheet of paper identifying the Step number.

When you have questions or need assistance in completing the application package:

- Refer to the "Glossary of Terms" (See page 10.);
- Refer to "Frequently Asked Questions" (See page 12.);
- Contact the Coastal Management Division at 1-800-267-4019 or 225-342-7591; or
- Contact your local coastal parish program (See page 11.). ([LCP Website](#))

☒ Check this box when you have read the instructions; then proceed to Step 1.

Step 1 of 16

Who is the applicant for the proposed project?

Note: Applicants may be either the landowner, person or company that is responsible for the proposed project.

Complete the following information about the applicant.

Applicant/Company Name: Office of Coastal Protection and Restoration
Individual Person or Corporation/Company

Mailing Address: P.O. Box. 44027
Street Address or P.O. Box Baton Rouge LA 70804
City State Zip

Contact Information: Kenneth Bahlinger kenneth.bahlinger@la.gov
Name of Contact Person (not the agent) E-Mail Address
(225) 342-7362 (225) 342-9417
Area Code Daytime Telephone Number Area Code Fax Number

☒ Check this box when you have completed Step 1; then proceed to Step 2.

Joint Permit Application *Continued (page 2 of 12)*

Step 2 of 16

Is an agent being used for the proposed project?

Note: An agent is not required.

Is an agent being used for the proposed project?

- ☒ NO (If NO, proceed to Step 3.)
☐ YES (If YES, complete the following information.)

Agent Company Name:

Corporation/Company _____

Mailing Address:

Street Address or P.O. Box _____ Unit/Apartment # _____

City _____ State _____ Zip _____

Contact Information:

Name of Contact Person _____ E-Mail Address _____

() Area Code Daytime Telephone Number () Area Code Fax Number

☒ Check this box when you have completed Step 2; then proceed to Step 3.

Step 3 of 16

What type of permit or action would you like to request?

Note: You may need the approval of other federal, state or local agencies for your project.

Note: For questions concerning the CUP, SOV or RFD, call CMD at:

- 1-800-267-4019 or
- 225-342-7591

Check ☒ the appropriate box(es) to indicate the type of permit or action that you would like to request.

☒ **Coastal Use Permit (CUP), Clean Water Act Permit (Section 404), Rivers and Harbors Act (Section 10)**

The purpose of the CUP is to ensure that any activity affecting the Coastal Zone is completed in a manner that is consistent with the Louisiana Coastal Resource Program.

The purpose of the Department of the Army permit program under Section 10 of the Rivers and Harbors Act and Section 404 of the Clean Water Act is to review and evaluate proposals for dredging, filling, and/or placement of structures in waterways and wetlands in order to determine whether a permit should be granted or denied based on expected impacts to the overall public interest.

☐ **Solicitation of Views (SOV)**

If you wish to find out if your project is in the Coastal Zone or if you wish to determine if there are special features of the area that may impact your project design or the length of time it might take to obtain a permit, you may request a SOV. No application fee is assessed for SOV requests. The following Steps must be completed to obtain an informal determination.

- Step 1, Step 2, Step 6, Step 14, Step 16; and
- Step 13 - (Vicinity plat showing project location and extent is required; cross section and plan views are useful, if available.)

☐ **Request for Determination (RFD) - CMD only**

If you wish to obtain a formal determination as to whether or not a CUP would be required for a particular activity, you may submit a RFD. The appropriate application fee will be assessed for RFD requests. The following Steps must be completed to obtain a RFD.

- Step 1, Step 2, Step 5, Step 6, Step 8, Step 10, Step 14, Step 16; and
- Step 13 - (Vicinity plat showing project location and extent is required; cross section and plan views are useful, if available.)

☒ Check this box when you have completed Step 3; then proceed to Step 4.

Step 4 of 16

Have you participated in a Pre-Application or Geological Review Meeting or obtained a wetland determination?

Note: To schedule a Pre-Application and/or a Geological Review Meeting, call CMD at 1-800-267-4019.

Note: To apply for a wetland determination, call the COE at 504-862-1627.

a. Have you participated in a Pre-Application or Geological Review Meeting for the proposed project?

- ☐ NO (If NO, proceed to Step 4b.)
☒ YES (If YES, complete the following information.)

Date meeting was held: 09/23/2008

Attendees: Kenneth Bahlinger

Individual or Company Representative

CMD Representative

Darrell Barbara

COE Representative

b. Have you obtained an official wetland determination from the COE for the project site?

- ☒ NO (If NO, proceed to Step 4c.)
☐ YES (If YES, include a copy with this application.)

c. Is this application a mitigation plan for another CUP?

- ☒ NO (If NO, proceed to Step 5.)
☐ YES (If YES, identify the permit number of the project requiring mitigation.)

Permit Number: _____

☒ Check this box when you have completed Step 4; then proceed to Step 5.

Continue to page 3 for Step 5. 



Joint Permit Application *Continued (page 3 of 12)*

Step 5 of 16

What permits/certifications have you previously requested for the proposed project?

Note: Additional sheets may be required for agency name, permit number and status information.

a. Is this application a change to an existing permit?

- ☐ NO (If NO, proceed to Step 5b.)
☒ YES (If YES, identify the existing permit number.)

Permit Number: P20101416

b. Have you previously applied for a permit or emergency authorization for all or any part of the proposed project?

- ☐ NO (If NO, proceed to Step 6.)
☒ YES (If YES, complete the following information for the proposed project.)

Agency Name	Permit Number	Decision Status	Decision Date
CMD Nicole Dandurand	P20101416	Approved <input checked="" type="checkbox"/> Denied <input type="checkbox"/> Pending <input type="checkbox"/>	06/09/2011
COE Robert Tewis	MVN200803033ETT	Approved <input checked="" type="checkbox"/> Denied <input type="checkbox"/> Pending <input type="checkbox"/>	07/25/2011
Other		Approved <input type="checkbox"/> Denied <input type="checkbox"/> Pending <input type="checkbox"/>	

☐ Check this box when you have completed Step 5; then proceed to Step 6.

Step 6 of 16

Where will the proposed project be located?

Note: The following websites may provide assistance in completing the latitude/longitude and directions:

- Sonris on CMD website
- MapQuest.com
- Topozone.com

Complete the following information to identify the exact location of the proposed project.

a. Physical Location: Plaquemines N/A N/A
 Parish N/A City N/A Zip N/A
 Street Address (if known) _____

b. Latitude and Longitude:



Must be included in all applications.

Latitude: 29 14 19.55 Longitude: 89 32 31.08
 Degrees Minutes Seconds Degrees Minutes Seconds

c. Section, Township, Range: (if available)

5 22 South 29 East
 Section ☐ Township ☐ (Specify North or South.) Range ☐ (Specify East or West.)
4 22 South 29 East
 Section ☐ Township ☐ (Specify North or South.) Range ☐ (Specify East or West.)

d. Lot #, Tract #, Parcel # or Subdivision Name: (if known)

N/A N/A
 Lot ☐ Parcel ☐
N/A N/A
 Tract ☐ Subdivision Name

e. Site Directions: Directions to the proposed project site must be identified in order to process the application.

Example:

START - I-10 toward Baton Rouge. Exit #153 toward Port Allen. US-190 West/LA-1 North ramp. RIGHT onto LA-987 1/Bridge Side Road. RIGHT onto LA-986/North River Road to Popular Grove Plantation directly behind guest parking lot in rear. - END

Start-Empire, La. Hwy 11 south to Rose Marie Dr. Turn right.
 Delta Marina address 317 Rose Marie Dr.
 By water-travel Empire Waterway ~9.5 miles south to Gulf of Mexico. Once in the Gulf travel East ~3 miles.

☒ Check this box when you have completed Step 6; then proceed to Step 7.

Continue to page 4 for Step 7.

Joint Permit Application *Continued (page 4 of 12)*

Step 7 of 16

Who are the adjacent landowners?

Note: Adjacent landowner information is usually available through the office of the tax assessor in the parish where the project is to be developed.

Note: Additional information may be included in the area provided on page 12. Also, extra sheets may be required if there are more than eight adjacent landowners.

Complete the following information to notify adjacent landowners whose property adjoins the proposed project site.

Adjacent Landowner #1: Louisiana State Land Office
Name of Adjacent Landowner
Mailing Address: P.O. Box 44124
Address
Baton Rouge EBR LA Unit/Apartment #
City Parish State Zip
70804

Adjacent Landowner #2: _____
Name of Adjacent Landowner
Mailing Address: _____
Street Address or P.O. Box _____ Unit/Apartment # _____
City Parish State Zip

Adjacent Landowner #3: _____
Name of Adjacent Landowner
Mailing Address: _____
Street Address or P.O. Box _____ Unit/Apartment # _____
City Parish State Zip

Adjacent Landowner #4: _____
Name of Adjacent Landowner
Mailing Address: _____
Street Address or P.O. Box _____ Unit/Apartment # _____
City Parish State Zip

☒ Check this box when you have completed Step 7; then proceed to Step 8.

Step 8 of 16

What is the purpose of the proposed project?

Note: We are required to review the justifications and needs for your project. Providing detailed information at the time of application may expedite processing of your proposal.

Note: Additional sheets may be required to explain why the proposed project is needed.

Complete the following information to identify the purpose and need for the proposed project.

a. **Project Name and/or Title:** Riverine Sand Mining/Scofield Island Restoration

b. **Project Type:** (Check ☒ the appropriate box. See the "Glossary" on page 10 for the definitions of terms.)

- ☒ Non-Residential
☐ Residential

c. Check ☒ the appropriate box(es) to identify what will be done for the proposed project.


- | | | | |
|--|---|---|--|
| <input type="checkbox"/> Bridge/Road | <input type="checkbox"/> Home site/Driveway | <input type="checkbox"/> Pipeline/Flow line | <input type="checkbox"/> Rip rap/Erosion control |
| <input type="checkbox"/> Bulkhead/Fill | <input type="checkbox"/> Levee construction | <input type="checkbox"/> Plug/Abandon | <input type="checkbox"/> Site clearance |
| <input type="checkbox"/> Drainage improvements | <input type="checkbox"/> Maintenance dredging | <input type="checkbox"/> Production barge/Structure | <input type="checkbox"/> Subdivision |
| <input type="checkbox"/> Drill barge/Structure | <input type="checkbox"/> Other structures | <input type="checkbox"/> Prop washing | <input type="checkbox"/> Vegetative plantings |
| <input type="checkbox"/> Drill site | <input type="checkbox"/> Piling | <input type="checkbox"/> Remove structures | <input type="checkbox"/> Wharf/Pier/Boathouse |
| <input checked="" type="checkbox"/> Other (Please specify.) <u>Hyd & Bucket Dredging</u> | | | |

d. **Why is the proposed project needed?**

The purpose of the project is to restore the integrity of a barrier island and reestablish productive habitat.

☒ Check this box when you have completed Step 8; then proceed to Step 9.

Continue to page 5 for Step 9. 

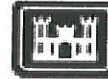

Joint Permit Application *Continued (page 5 of 12)*

Step 9 of 16

What is the status of the proposed project?

Note: Show and identify planned, in progress, completed work and dimensions for excavations and fill on the Plan View and Cross Section Drawings.

Complete the following information to indicate the start/end dates and the current status of the proposed project.

a. Proposed project start date: 08/01/2012 Proposed project completion date: 07/31/2013

b. Is any of the project work in progress?

☒ NO ☐ YES ☐ NO ☐ proceed to Step 10.

☐ YES ☐ YES ☐ show and identify the work in progress on the Plan View and Cross Section Drawings.

c. Is any of the project work complete?

☒ NO ☐ YES ☐ NO ☐ proceed to Step 10.

☐ YES ☐ YES ☐ show and identify the work completed on the Plan View and Cross Section Drawings.

☒ Check this box when you have completed Step 9; then proceed to Step 10.

Step 10 of 16

How would you describe the proposed project?

Note: To apply for a wetland determination, call the COE at 504-862-1627.

Note: Information provided in this Step must be consistent with Maps and Drawings.

Complete the following information to describe structures, materials and methods for the proposed project.

a. Excavations: (Check ☒ the appropriate box(es) and indicate excavations in cubic yards and acres using the formulas below.)

Cubic yards are determined by using this formula. (Length (ft.) X Width (ft.) X Depth (ft.) divided by 27 = Cubic Yards)

Example: 25 ft. X 25 ft. X 5 ft. divided by 27 = 115.7 Cubic Yards

Acres are determined by using this formula. (Length (ft.) X Width (ft.) divided by 43,560 = Acres)

Example: 250 ft. X 250 ft. divided by 43,560 = 1.43 Acres

☐ Vegetated Waterbottoms ☐

Cubic Yards Acres

☐ Wetlands ☐

Cubic Yards Acres

☒ Non-Vegetated Waterbottoms ☐ 13.5 M 566
Cubic Yards Acres

☒ Non-Wet Areas ☐ 860 .10
Cubic Yards Acres

b. Fill Areas: (Check ☒ the appropriate box(es) and indicate fill areas in cubic yards and acres using the formulas in Step 10a.)

☐ Vegetated Waterbottoms ☐

Cubic Yards Acres

☒ Wetlands ☐

826300 108
Cubic Yards Acres

☒ Non-Vegetated Waterbottoms ☐ 3.4 M 419
Cubic Yards Acres

☒ Non-Wet Areas ☐ 1.8 M 141
Cubic Yards Acres

c. What fill materials will be used for the proposed project?

(Check ☒ the appropriate box(es) and indicate the cubic yards for each type of fill material.)

☐ Concrete

Cubic Yards

☐ Rock ☐ tip/rap ☐

Cubic Yards

☒ Crushed stone or gravel

396

☐ Sand

Cubic Yards

☒ Native material ☐ clay ☐ mud ☐ soil ☐

6.1 M

☐ Topsoil/Dirt

Cubic Yards

Cubic Yards

Cubic Yards

☐ Other (Please specify.)

Cubic Yards

Continue to page 6 for more of Step 10.

Step 10 of 16
continued

How would you describe the proposed project?

Note: For any equipment used, show the access route and construction right of way on the Maps and Drawings.

d. What equipment will be used for the proposed project? (Check ☒ the appropriate box(es).)

- | | | |
|--|--|--|
| <input checked="" type="checkbox"/> Airboat | <input checked="" type="checkbox"/> Bulldozer/Grader | <input checked="" type="checkbox"/> Marsh buggy |
| <input type="checkbox"/> Backhoe | <input type="checkbox"/> Dragline/Excavator | <input type="checkbox"/> Other tracked or wheeled vehicles |
| <input checked="" type="checkbox"/> Barge mounted bucket dredge | <input type="checkbox"/> Handjet | <input type="checkbox"/> Self propelled pipe laying barge |
| <input type="checkbox"/> Barge mounted drilling rig | <input type="checkbox"/> Land based drilling rig | <input type="checkbox"/> Lugboat |
| <input checked="" type="checkbox"/> Other (Please specify.) <u>Hyd. Dredge</u> | | |

☒ Check this box when you have completed Step 10; then proceed to Step 11.

Step 11 of 16

What impact will the proposed project have?

Note: You will be notified by CMD if a field investigation is required to determine if the proposed project will impact wetlands.

Note: Additional sheets may be required to adequately respond to 11a and/or 11b.

Note: Providing detailed information at the time of application may expedite processing of your proposal.

a. What alternative locations, methods and access routes were considered to avoid impact to wetlands and/or waterbottoms?

The intent of the locations and methods shown on the drawings are to restore the beach and marsh in the project area and to maintain the integrity of the barrier island. Minimizing impacts to existing wetlands and waterbottoms was the driving factor in choosing the access route shown on the drawings. The access will be through an existing pass and canal.

b. What efforts were made to minimize impact to wetlands and/or waterbottoms?

All means possible were taken to avoid wetland impacts. This project will be self-mitigating. Approximately 607.3 acres of dune and marsh will be created on a highly fragmented island.

☒ Check this box when you have completed Step 11; then proceed to Step 12.

Step 12 of 16

What are the requirements for notification of landowners of the proposed project site?

Note: CMD and COE both have mitigation requirements under different laws, rules and regulations; therefore, specific agency requirements may vary.

a. Are you applying for a Coastal Use Permit?



- ☐ NO ☐ NO ☐ proceed to Step ☐ ☐
- ☒ YES ☐ YES ☐ read the following information. ☐

Requirements for Notification of Landowners.

It is the responsibility of the applicant to notify the landowner(s) of the property about this proposed project. Notification must include providing each impacted landowner with a copy of the permit application form and plats at the time the application is submitted to the Coastal Management Division.

While this is a legal requirement to ensure that property owners are aware of proposals which might impact their land it also serves as a proactive measure to initiate communication between the applicant and the landowner(s) especially when mitigation might be necessary. Since mitigation can be a lengthy process taking proactive steps early in the process may significantly reduce the time necessary to receive an authorization.

Continue to page 7 for more of Step 12. 

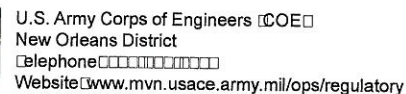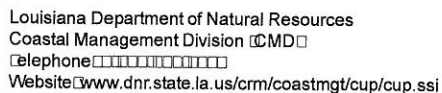

Step 12 of 16
continued

What are the requirements for notification of landowners of the proposed project site?

Note: If a property has multiple owners with undivided interest in the property, each person owning an interest is considered to be a landowner and must be notified.

Note: Additional sheets may be required if there are more than two landowners.

Note:
Compensatory mitigation is not a monetary settlement to be used at the discretion of the landowner(s).

Note: A copy of the "Landowner Compensatory Mitigation Request/Waiver" form is included with this application. To obtain additional copies, visit the CMD website or call:

- 1-800-267-4019
- or
- 225-342-7591

- b. Are you the sole owner of the property on which the proposed activity is to occur?

☐ YES ☐ ES proceed to Step ☐ ☐

☒ NO ☐ NO follow the instructions below. ☐

Check ☒ the appropriate box(es) and complete the landowner information to attest to CMD that a copy of this application has been sent to all landowners whose property will be impacted by the project.

- ☐ The applicant is an owner of the property on which the proposed described activity is to occur.
- ☐ The applicant has made every reasonable effort to determine the identity and current address of the owner(s) of the land on which the proposed described activity is to occur which included, if necessary, a search of the public records of the parish in which the proposed activity is to occur.
- ☒ The applicant hereby attests that a copy of the application has been distributed to the following landowners.

Landowner #1:

SEE ATTACHMENT I FOR LANDOWNERS

Name of Landowner

Mailing Address:

Street Address or P.O. Box

City

Parish

State

LA

Unit/Apartment #

Zip

Landowner #2:

Name of Landowner

Mailing Address:

Street Address or P.O. Box

City

Parish

State

LA

Unit/Apartment #

Zip

- c. Does the proposed activity present potential impacts to vegetated wetlands?**

☒ **NO** ☐ **if NO** ☐ **proceed to Step** ☐ ☐☐ YES ☐ If ☐ ES ☐ read the information

☐ **NOT SURE** ☐ NO ☐ SURE ☐ read the information below ☐ submit the Landowner Compensatory Mitigation Request/Waiver.

Landowner Rights

- The affected landowner(s) whose property may be impacted by the proposed project has(have) the option of requesting that compensatory mitigation be done on their property.
- Once CMD determines that mitigation is required, they will notify the applicant and all affected landowners of the extent and type of habitat impacted. The landowner(s) will be given (30) thirty days to formally request or waive their mitigation option. (This can cause substantial delays in processing of the application.)

Applicant Responsibilities

- Coordinate with the affected landowner(s) to develop a conceptual compensatory mitigation plan. This plan should be designed to offset the adverse impacts to vegetated wetlands which will occur from the proposed project. (This can also cause substantial delays in processing of the application.)
- To avoid delays, it is recommended that, prior to sending the application to CMD, you contact affected landowner(s) to:
 - Inform them of possible wetland impacts and discuss their compensatory mitigation rights; and
 - Ask them to indicate their intentions regarding compensatory mitigation on the form.
- Submit the Landowner Compensatory Mitigation Request/Waiver form along with your application.

☐ Check this box when you have completed Step 12; then proceed to Step 13.

Continue to page 8 for Step 13.

Step 13 of 16

Why are Maps and Drawings required to obtain a permit?

Note: The following websites may provide assistance in completing the Vicinity Map:

- Sonris on CMD website
- MapQuest.com
- Topozone.com

Note: For additional assistance with specific requirements, refer to the samples provided in this application package.



Quality Maps and Drawings are required to process the Joint Permit Application and for Public Notice. They must visually reflect what will be done in the proposed project and are key to the overall evaluation.

The following Maps and Drawings must be submitted with the Joint Permit Application and must show both existing and proposed conditions.

- **Vicinity Map** □ Illustrates the location of the proposed project relative to surrounding areas;
- **Plan View Drawing** □ Illustrates an overhead view of the proposed project; and
- **Cross Section Drawing** □ Illustrates a side view of the proposed project.

In general, all Maps and Drawings should be:

- Legible and clearly labeled on single sided □ x □ size paper; (large drawings that are reduced in size to fit the □ x □ format are not acceptable if the scale is no longer accurate and if the dimensions and details are not clear and easy to read after reproduction in the Public Notice);
- Drawn to scale with the scale identified on each drawing; (if you cannot provide Maps and Drawings to scale, you may submit the dimensions of the proposed and existing features of the work area displayed);
- Black and white **ONLY** (Colored Maps and Drawings will **NOT** be accepted);
- Accurate and reproducible;
- Placement of the north arrow, title, legend and scale bar must be consistent on Maps and Drawings; and
- Information provided in Steps □ through □ must be consistent with the Maps and Drawings.

Inadequate or poor Maps and Drawings are the primary reason for delays in the permitting process. Sample Maps and Drawings are provided with this Joint Permit Application package for your assistance.

☐ Check this box when you have completed Step 13; then proceed to Step 14.

Step 14 of 16

Who needs to certify and sign this application?

Note: The application must be signed and dated by the applicant who desires to undertake the proposed activity.

Note: If an agent is being used, the applicant and agent must sign and date this application.

Read the following information. Print your name, sign and date to certify this application for processing.

- Application is hereby made for a permit or permits to authorize the work described in this application.
- To the best of my knowledge the proposed activity described in this permit application complies with and will be conducted in a manner that is consistent with the Louisiana Coastal Management Program.
- I certify that the information in this application is complete and accurate.
- If applicable, I also certify that the declarations in Step □, notification to landowner(s), are complete and accurate.
- I will abide by the conditions of the permit or license if issued and will not begin work without the appropriate authorization.
- Permission is granted to the agencies responsible for authorization of this work, or their duly authorized representative, to enter the property site during working hours for inspection purposes.
- If applicable, I authorize the agent identified in Step □ to act in my behalf as agent for this application and the agent will furnish, upon request, information in support of this application.

Kenneth Bahlinger, CPAD
Clearly Print Name of Applicant

[Signature]
Applicant Signature

9/13/2012
Date

- As the agent, I further certify that I possess the authority to undertake the work described herein or am acting as the duly authorized agent of the applicant.

Clearly Print Name of Authorized Agent

[Signature]
Authorized Agent Signature

/ /
Date

□□ U.S.C. Section □□□ provides that: Whoever, in any manner within the jurisdiction of any department or agency of the United States knowingly and willfully falsifies, conceals, or covers up by any trick, scheme, or disguises a material fact or makes any false, fictitious or fraudulent statements or representations, or makes or uses any false writing or document knowing same to contain any false, fictitious or fraudulent statements or entry, shall be fined not more than □□,000 or imprisoned not more than □ years or both.

☐ Check this box when you have completed Step 14; then proceed to Step 15.

Continue to page 9 for Step 15.



Joint Permit Application *Continued (page 9 of 12)*

Step 15 of 16

What fees are required for permit processing and what methods are available for payment?

COE and Local Parish Program fees will be assessed separately at the end of the process.

The following fees apply and must be received in order to process the application.

a. Check ☒ the appropriate box to indicate the fee type: (See the "Glossary" on page 10 for the definitions of terms.)

- ☐ \$100.00 - Non-Residential
☐ \$ 20.00 - Residential

- If your activity involves dredging or filling, CMD will bill you on the basis of ☐0☐ per cubic yards for residential uses and ☐0☐ per cubic yards for all other uses.
- Fees may not apply if the Joint Permit Application is being processed by the local Parish.
- Additional fees may be assessed for mitigation processing.

b. Check ☒ the appropriate box to indicate payment method:

- ☐ Check/Money Order ☐ Electronic Transfer
☐ Credit Card (Visa or Mastercard only) ☐ Escrow Account

- Make Check/Money Order payable to the Coastal Management Division.
- To pay by Credit Card, Electronic Transfer or Escrow Account, call CMD at 0000000000 to provide specific account information or provide account information on a separate sheet of paper and include with application.
- Cash is not accepted.

☐ Check this box when you have completed Step 15; then proceed to Step 16.

Step 16 of 16

How do I submit the Joint Permit Application and Maps and Drawings for processing?

If your project is in the Galveston or Vicksburg District of the Corps of Engineers, please see page 12.

Note: Please keep a copy of the completed application for your records.

To submit this permit application, Maps and Drawings and all supporting documentation, select an option below.



MAIL:

Coastal Management Division
P.O. Box 44487
Baton Rouge, LA 70804-4487

If you select the MAIL option, submit the original Joint Permit Application, Maps and Drawings and supporting documentation.



EXPRESS MAIL:

Coastal Management Division
617 North 3rd Street,
Suite 1048
Baton Rouge, LA 70802
Phone: 225-342-7591

If you select the PRSS MAIL option, submit the original copies of the Joint Permit Application, Maps and Drawings and supporting documentation.



FAX:

225-342-6760

Attention: Coastal Management Division, Joint Permit Application Processing

- Include a cover sheet with the total number of pages; and
- If you select the FAX option, follow up with one of the mail options to prevent delay if the fax is not legible.
- Payment arrangements should be made prior to faxing your application by calling CMD at 0000000000.

☐ Check this box when you have completed Step 16; then submit for processing.

Continue to page 10 for the "Glossary of Terms".



Glossary of Terms

The following information may provide a better understanding of terms that are used throughout this application. If the terms defined in this section do not help you, please contact CMD at one of the following, 0000000000 or 0003000000.

Adjacent Landowner

Property owners or lessees whose property is contiguous or shares a common border with that being developed.

Affected Landowner

The owner of the land on which a proposed activity will occur. If a property has multiple owners with undivided interest, each person owning an interest is considered to be an affected landowner.

Coastal Use Permit

A permit required by 00030 of the SLCRMA. The term does not mean or refer to, and is in addition to, any other permit or approval required or established pursuant to any other constitutional provision or statute.

Compensatory Mitigation

As defined by CMD, replacement, substitution, enhancement, or protection of ecological values to offset anticipated losses of ecological values caused by a permitted activity.

As defined by the COE, compensating for unavoidable adverse impacts to wetlands by restoring areas to wetlands, creating wetlands, or enhancement of wetlands. Most compensatory mitigation involves purchase of mitigation credits in a private mitigation bank. The amount of credits purchased is dependent on the amount of wetland values that would be lost because of the permitted project.

Cross Section

A side view of a project area illustrating elevations of features such as natural ground; buildings; bulkheads; piers; and depressions such as waterways, ditches, ponds, etc. Cross sections also show side views of proposed work such as dredging and filling.

Discharge

The placement or movement of fill or excavated material using methods including, but not limited to dragline or backhoe buckets, bulldozers, front loaders, dump trucks, hydraulic dredge pipes, wheelwashing or propwashing, jetting, etc.

Dredged Material (Spoil)

Material that is excavated as part of a specific project.

Ecological Value

The ability of an area to support vegetation, fish and wildlife populations.

Excavate

To dig out, remove or move earthen material, or to form a cavity or hole including linear features. Methods include, but are not limited to, draglines, backhoes, bulldozers, front loaders, hydraulic dredges, wheelwashing or propwashing, jetting, etc.

Fastlands

Lands surrounded by publicly owned, maintained, or otherwise validly existing levees or natural formations as of January 1, 0000, or as may be lawfully constructed in the future, which levees or natural formations would normally prevent activities, not to include the pumping of water for drainage purposes, within the surrounded area from having direct and significant impacts on coastal waters.

Fill Material

Any material including, but not limited to, soil, rocks, sand, clay, construction debris, trees, wood chips, broken concrete and asphalt, etc., whose placement replaces any portion of a waterbottom or wetland with dry land or changes the elevation of wetlands or waterbottoms. This material may come from on-site or be imported from an off-site source.

Mean High Water

The average position (elevation) of the high water mark.

Mean Low Water

The average position (elevation) of the low water mark.

Mitigation

All actions taken by a permittee to avoid, minimize, restore, and compensate for ecological values lost due to a permitted activity.

Non-Residential

Includes all actions that do not meet the requirements for the Residential category.

Non-Vegetated Waterbottoms

Waterbottoms that lack the presence of rooted vegetation.

Non-Wet Areas

Any area that has sufficiently dry conditions that indicate hydrophytic vegetation, hydric soils, and/or wetland hydrology are lacking.

Off-site

Not within or adjoining the area directly modified by the permitted activity and not directly related to implementation of the permitted activity.

On-site

Within or adjoining the area directly modified by the permitted activity or directly related to implementation of the permitted activity.

Residential

Any coastal use associated with the construction or modification of one single-family, duplex, or triplex residence or camp. It shall also include the construction or modification to any outbuilding, bulkhead, pier, or appurtenance on a lot on which there exists a single-family, duplex, or triplex residence or camp or on a water body which is immediately adjacent to such lot. Uses which do not fit this definition are non-residential. The Coastal Use Permit application fee for residential projects is 000.

Unavoidable Net Loss of Ecological Values

The net loss of ecological value that is anticipated to occur as the result of a permitted/authorized activity, despite all efforts, required by the guidelines, to avoid, minimize, and restore the permitted/authorized impacts.

Vegetated Waterbottoms

Waterbottoms that exhibit the presence of rooted vegetation.

Wetlands

For the purposes of 0000 (as defined in R.S. 0000.00), an open water area or an area that is inundated or saturated by surface or ground water at a frequency and duration to support, and under normal circumstances does support, a prevalence of vegetation typically adapted for life in saturated soil conditions. Wetlands generally include swamps, marshes, bogs, and similar areas. Under the DNR program, fastlands and lands more than 10 feet above sea level which occur in the designated coastal zone of the state are not considered wetlands under the state's program.

Continue to page 11 for "Contacts".



Frequently Asked Questions

The following questions and answers may assist you during the application process. For an expanded version of frequently asked questions, visit our website at www.dnr.state.la.us/crm/coastmgt/cup/cup.ssi.

What gives the Coastal Management Division (CMD) the right to regulate private property?

CMD does not regulate private property. CMD regulates activities that have a direct and significant impact on state coastal waters. CMD's authority derives from Louisiana Revised Statute 35:5001 et seq. Visit the legislative website for additional information at <http://www.legis.state.la.us/tsrs/search.htm>.

How does the Joint Permit Application process work?

Once the application is submitted to CMD, which serves as a central collection point for the application, CMD distributes the application to COC for processing of their permits and to interested parties for their review and comments. CMD and the commenting agencies review the application for conformance with programmatic requirements and look for ways of minimizing impacts to coastal resources. Once consensus is reached, an appropriately conditioned permit is issued.

Who receives a copy of my Joint Permit Application?

The following agencies/offices receive a copy of your application:

- CMD Permit Section, (two copies);
- Local Programs Section, (if necessary);
- CMD Support Services Staff;
- CMD Field Investigator;
- The Army Corps of Engineers, (two copies); and
- State Land Office.

How long does it take to obtain a permit?

General permits may be issued in as little as five days, though mitigation and landowner notification requirements typically add several weeks or more to processing. Individual Coastal Use Permits take a minimum of 30 days and can take considerably longer, depending on the complexity of the project and the quality and accuracy of Maps and Drawings.

How do I check the status of a submitted Joint Permit Application?

Information regarding submitted permits may usually be obtained on the CMD website: <http://30.31.31.31/permit/index.htm>.

How does CMD protect the information that I provide throughout this application?

Authorities: Rivers and Harbors Act, Section 10, 33 USC 403; Clean Water Act, Section 404, 33 USC 1344; Marine Protection, Research and Sanctuaries Act, 33 USC 1333. Principal Purpose: Information provided on this form will be used in evaluating the application for a permit. Routine Uses: This information may be shared with the Department of Justice and other federal, state, and local government agencies. Submission of requested information is voluntary; however, if information is not provided the permit application cannot be evaluated nor can a permit be issued.

May I submit a Joint Permit Application to the Parish instead of CMD?

If your project is in a parish with an approved Local Coastal Program, you may submit your application to either the approved local program or CMD.

What other permits may be required?

If your project involves dredging or filling of wetlands you may need a Water Quality Certification from the Department of Environmental Quality. Other approvals may be required but are not limited to the following:

- State Land Office;
- Department of Wildlife and Fisheries;
- Department of Culture, Recreation and Tourism;
- Department of Transportation and Development; and/or
- Department of Health and Hospitals.

These agencies will notify you of their requirements as part of the Joint Public Notice process.

When I receive my permit from CMD, may I begin work?

Following the determination from CMD, work may begin only after obtaining any necessary permit(s) from the COC, including any required mitigation, and any approvals or permits required any local authority or agency or by any state or federal agency, as may be required by law for said activity or the construction of the referenced project.

How may I receive an extension for a permit?

If you have not begun work on your project within two years of the date of permit issuance, the initiation period can be extended for an additional two years if you submit a request to CMD no less than sixty days and no more than one hundred and eighty days before the initial two year period expires. The expiration date cannot be extended.

If I began my project without a permit, what will happen?

CMD processing of any pending Joint Permit Application for the project will be suspended until the violation is resolved. You may be required to remove any structures installed and restore any impacted habitat. You may be subject to fines of up to \$10,000 and may be jailed up to six months. The penalties assessed by the Army Corps of Engineers may be significantly more expensive and more complicated.

Did I break the law if I have already done some clearing?

A field investigation and project evaluation will be required to determine the extent of any impacts and whether or not you have violated any laws. Contact CMD at 303.31.31.31 for assistance.

What is Section 10 of the Rivers and Harbors Act?

Section 10 of the Rivers and Harbors Act of 1899 prohibits the obstruction or alteration of navigable water of the United States without a permit from the U.S. Army Corps of Engineers.

What is Section 404 of the Clean Water Act?

Section 404 of the Clean Water Act prohibits the discharge of dredged or fill material into waters of the United States without a permit from the U.S. Army Corps of Engineers.

How do I receive additional information on the Joint Permit Application process?

For additional information regarding the Joint Application Process, contact CMD at 303.31.31.31 or visit the website at: www.dnr.state.la.us/crm/coastmgt/cup/cup.ssi. You may also contact the Army Corps of Engineers at 303.31.31.31 or visit the website at: www.mvn.usace.army.mil/ops/regulatory.

Continue to page 12 for "Contacts and Additional Landowner Information".



Contacts and Additional Landowner Information

If your project is in the ☐alveston or ☐icksburg CO₂ District, submit your application directly to them. See addresses listed below.



COE District Contact Information:

U.S. Army Corps of Engineers
☐alveston District
 Attention: C₂SW₂P₂R
 P.O. Box
☐alveston, T₂
 Phone:
 Fax:

U.S. Army Corps of Engineers
☐icksburg District
 Attention: C₂M₂OD₂
 Clay Street
☐icksburg, MS 3₂
 Phone:
 Fax:

Additional Landowner Information (if necessary):

Adjacent Landowner #5:

Name of Adjacent Landowner

Mailing Address:

Street Address or P.O. Box Unit/Apartment #
 City Parish State Zip

Adjacent Landowner #6:

Name of Adjacent Landowner

Mailing Address:

Street Address or P.O. Box Unit/Apartment #
 City Parish State Zip

Adjacent Landowner #7:

Name of Adjacent Landowner

Mailing Address:


Street Address or P.O. Box Unit/Apartment #
 City Parish State Zip

Adjacent Landowner #8:

Name of Adjacent Landowner


Mailing Address:

Street Address or P.O. Box Unit/Apartment #
 City Parish State Zip

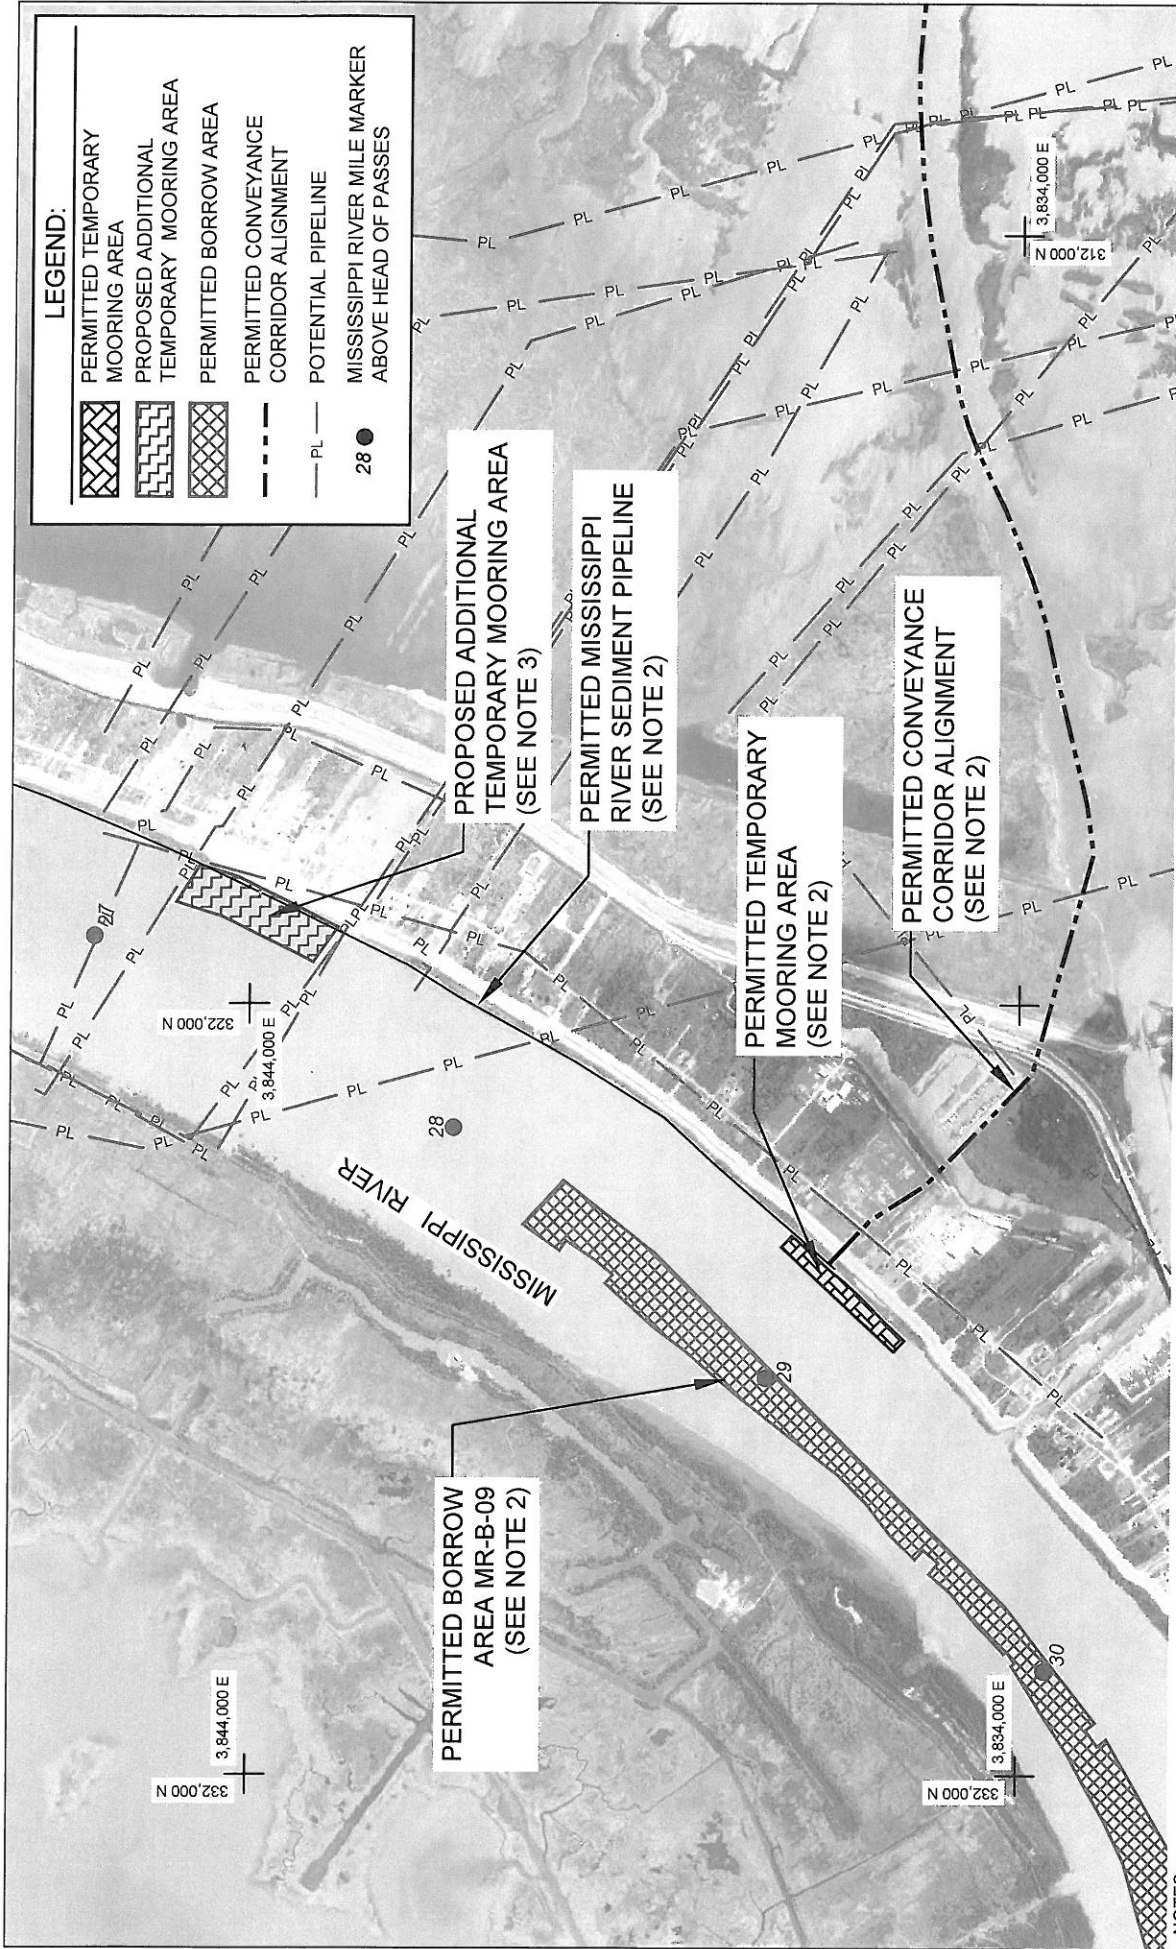

- NOTES:**
1. AERIAL IMAGE FROM U.S. DEPARTMENT OF AGRICULTURE, NOVEMBER 2007.
 2. CURRENTLY PERMITTED UNDER C.U.P. P20101416 AND C.O.E. MVN-2008-03033-ETT.
 3. SEE SHEET 2 OF PERMIT MODIFICATION REQUEST NO. 1 FOR ADDITIONAL TEMPORARY MOORING AREA DETAILS.
 4. COORDINATES IN NAD 83, LOUISIANA STATE PLANE, SOUTH ZONE, U.S. SURVEY FT.



BY		DESCRIPTION	DATE		COASTAL ENGINEERING CONSULTANTS, INC.	OFFICE OF COASTAL PROTECTION & RESTORATION RESTORATION DIVISION 450 LAUREL STREET BATON ROUGE, LOUISIANA 70801	RIVERINE SAND MINING / SCOFIELD ISLAND RESTORATION	ADDITIONAL TEMPORARY MOORING AREA OVERVIEW	
MTP		CMD/USAGE PERMIT MODIFICATION REQUEST 1	08/23 2012						
DRAWN BY: STEVE DARTEZ				DESIGNED BY: MICHAEL T. POFF, P.E.		APPROVED BY: BARRY RICHARD, P.E.		FEDERAL PROJECT NUMBER: BA-40	DATE: AUGUST, 2012
									SHEET 1 OF 5

ADDITIONAL TEMPORARY MOORING AREA		
COORD. PT	NORTHING	EASTING
1	321.462	3,843.179
2	320.865	3,844.371
3	320.684	3,844.945
4	320.203	3,844.643
5	320.353	3,844.164
6	321.009	3,842.855

LEGEND:

- PROPOSED ADDITIONAL TEMPORARY MOORING AREA
- POTENTIAL PIPELINE
- MISSISSIPPI RIVER MILE MARKER ABOVE HEAD OF PASSES



318,000 N
3,847,000 E

324,000 N
3,847,000 E

324,000 N
3,841,000 E

318,000 N
3,841,000 E

PERMITTED MISSISSIPPI RIVER
SEDIMENT DELIVERY PIPELINE
(SEE NOTE 3)

MISSISSIPPI RIVER

MISSISSIPPI RIVER LEVEE

PROPOSED ADDITIONAL
TEMPORARY MOORING AREA

LOUISIANA HIGHWAY 23

HURRICANE PROTECTION
LEVEE

PARISH HIGHWAY 11

- NOTES:
- AERIAL IMAGE FROM U.S. DEPARTMENT OF AGRICULTURE, NOVEMBER 2007.
 - COORDINATES IN NAD 83, LOUISIANA STATE PLANE, SOUTH ZONE, U.S. SURVEY FT.
 - CURRENTLY PERMITTED UNDER C.U.P. P20101416 AND C.O.E. MVN-2008-03033-ETT.



BY	DESCRIPTION	DATE
MTP	CMD/USAGE PERMIT MODIFICATION REQUEST 1	08/23 2012

DRAWN BY: STEVE DARTEZ



COASTAL
ENGINEERING
CONSULTANTS, INC

OFFICE OF COASTAL PROTECTION & RESTORATION
RESTORATION DIVISION
450 LAUREL STREET
BATON ROUGE, LOUISIANA 70801

RIVERINE SAND MINING /
SCOFIELD ISLAND
RESTORATION

ADDITIONAL TEMPORARY
MOORING AREA
PLAN VIEW

STATE PROJECT NUMBER: BA-40


DATE: AUGUST, 2012

APPROVED BY: BARRY RICHARD, P.E.

DESIGNED BY: MICHAEL T. POFF, P.E.

SHEET 2 OF 5


SCALE:
H: 1" = 200'
V: 1" = 20'

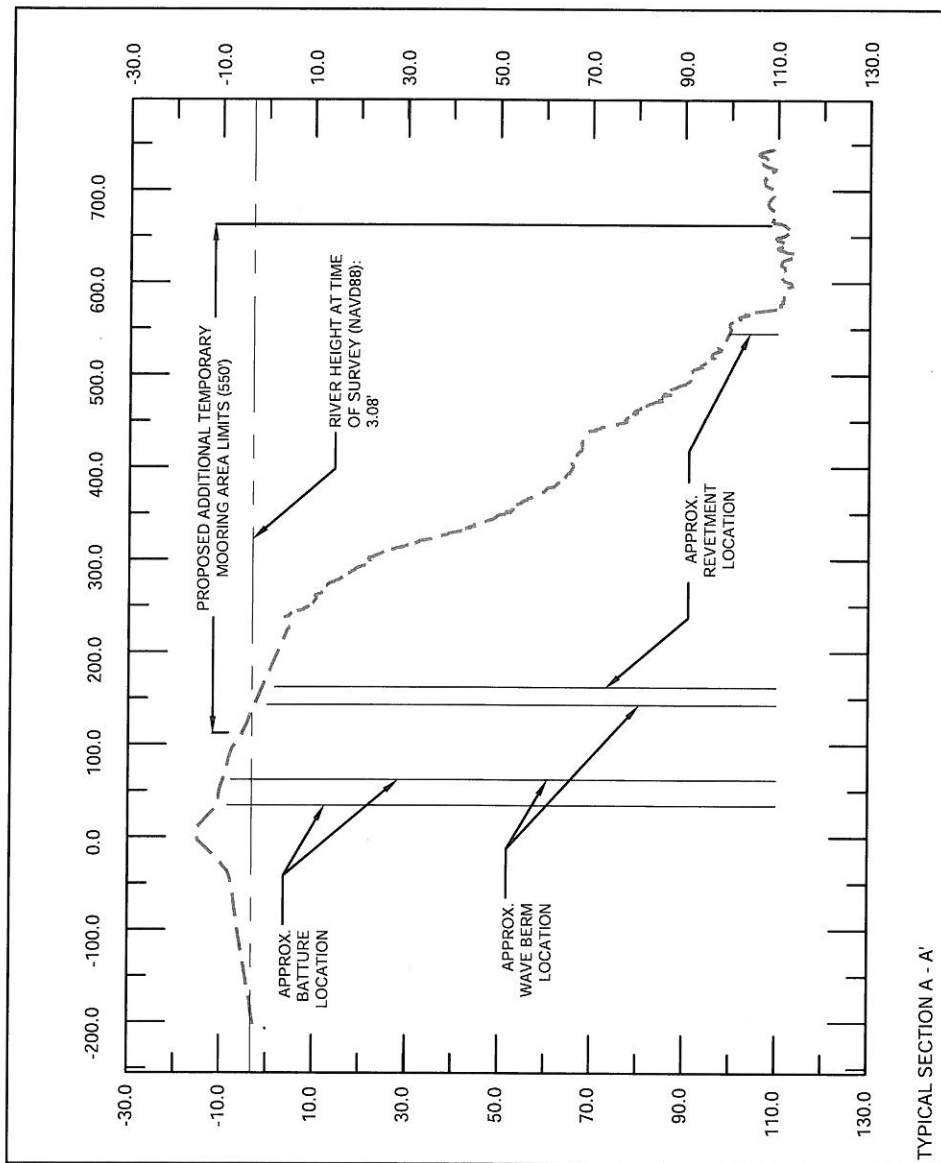

TYPICAL SECTION A - A'


NOTES:

1. ELEVATIONS ARE NORTH AMERICAN VERTICAL DATUM 1988 (NAVD88), U.S. SURVEY FT.
2. SURVEY PERFORMED BY GREAT LAKES DREDGE AND DOCK COMPANY, JUNE 2012.
3. ANCHORS FOR BOOSTER PUMP STATIONED IN THE PROPOSED ADDITIONAL TEMPORARY MOORING AREA SHALL BE PLACED ON THE WAVE BERM AREA AND BELOW THE REVETMENT PER COORDINATION WITH U.S. ARMY CORPS OF ENGINEERS, OPERATIONS AND PERMITTING DEPARTMENTS, JUNE 6, 2012..
4. ANCHOR LOCATIONS SHALL BE MARKED WITH ANCHOR BUOYS THAT CONFORM TO U.S. COAST GUARD REQUIREMENTS.

BY		DESCRIPTION	DATE	 COASTAL ENGINEERING CONSULTANTS, INC	OFFICE OF COASTAL PROTECTION & RESTORATION RESTORATION DIVISION 450 LAUREL STREET BATON ROUGE, LOUISIANA 70801	RIVERINE SAND MINING / SCOFIELD ISLAND RESTORATION	ADDITIONAL TEMPORARY MOORING AREA TYPICAL SECTION
MTP		CMD/USACE PERMIT MODIFICATION REQUEST 1	08/23 2012				
DRAWN BY: STEVE DARTEZ				DESIGNED BY: MICHAEL T. POFF, P.E.	APPROVED BY: BARRY RICHARD, P.E.	STATE PROJECT NUMBER: BA-40	DATE: AUGUST, 2012
						FEDERAL PROJECT NUMBER: BA-40	SHEET 3 OF 5

LEGEND:


- PERMITTED CONVEYANCE CORRIDOR
- APPROX. EMPIRE WATERWAY CHANNEL
- EMPIRE WATERWAY APPROX. RW

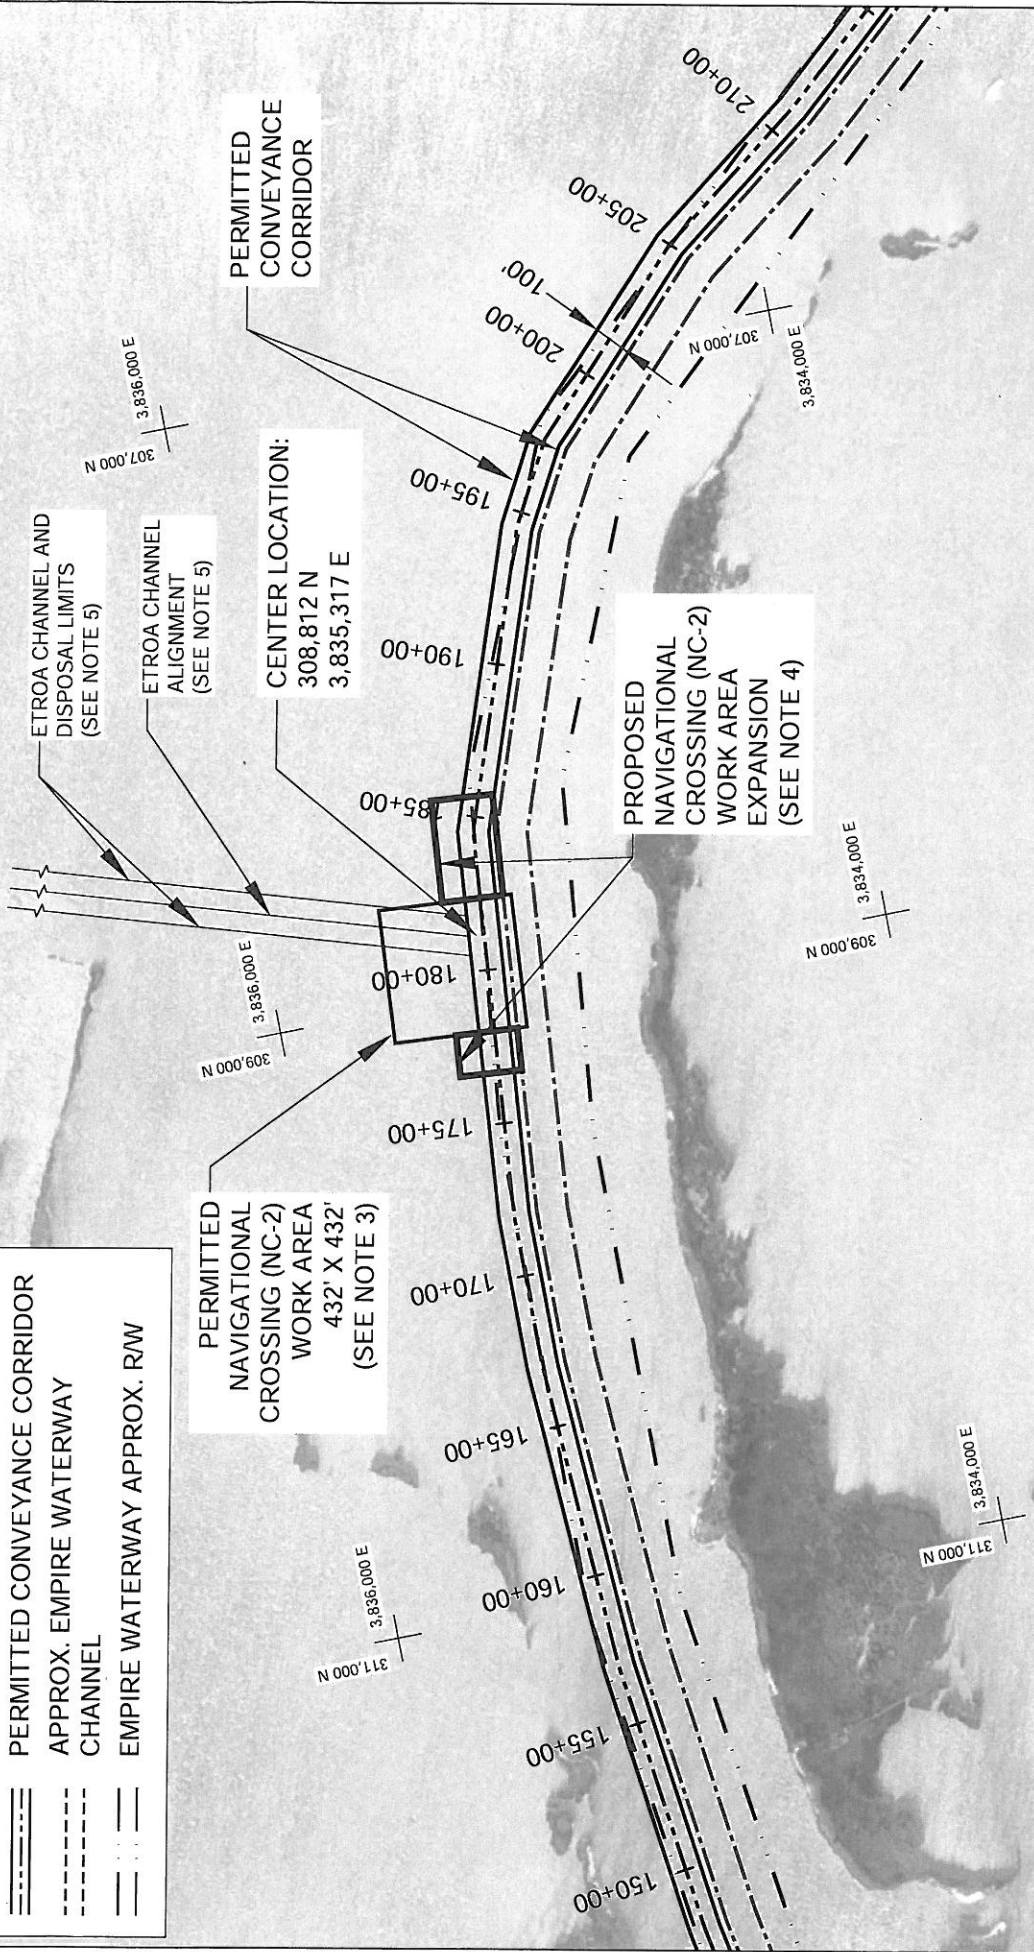


NOTES:

1. AERIAL IMAGE FROM U.S. DEPARTMENT OF AGRICULTURE, NOVEMBER 2007.
2. COORDINATES IN NAD 83, LOUISIANA STATE PLANE, SOUTH ZONE, U.S. SURVEY FT.
3. CURRENTLY PERMITTED UNDER C.U.P. P20101416 AND C.O.E. MVN-2008-03033-ETT.
4. NO ADDITIONAL IMPACTS TO NON-VEGETATED WATERBODIES OTHER THAN THOSE PREVIOUSLY PERMITTED. EXPANDED WORK AREA TO BE UTILIZED FOR FIELD FITTING OF CROSSING FOR ETROA PLANNED CHANNEL EXCAVATION UNDER ETROA'S OWN PERMIT.
5. ETROA RESOURCES, LLC. C.U.P. PERMIT APPLICATION NUMBER P2011584.



			OFFICE OF COASTAL PROTECTION & RESTORATION RESTORATION DIVISION 450 LAUREL STREET BATON ROUGE, LOUISIANA 70801		RIVERINE SAND MINING / SCOFIELD ISLAND RESTORATION		NAVIGATIONAL CROSSING NO. 2 WORK AREA EXPANSION	
BY	DESCRIPTION	DATE			STATE PROJECT NUMBER: BA-40		DATE: AUGUST, 2012	
MTP	CMD/USACE PERMIT MODIFICATION REQUEST 1	08/23 2012						
DRAWN BY: STEVE DARTEZ			DESIGNED BY: MICHAEL T. POFF, P.E.		APPROVED BY: BARRY RICHARD, P.E.		FEDERAL PROJECT NUMBER: BA-40	
							SHEET 4 OF 5	

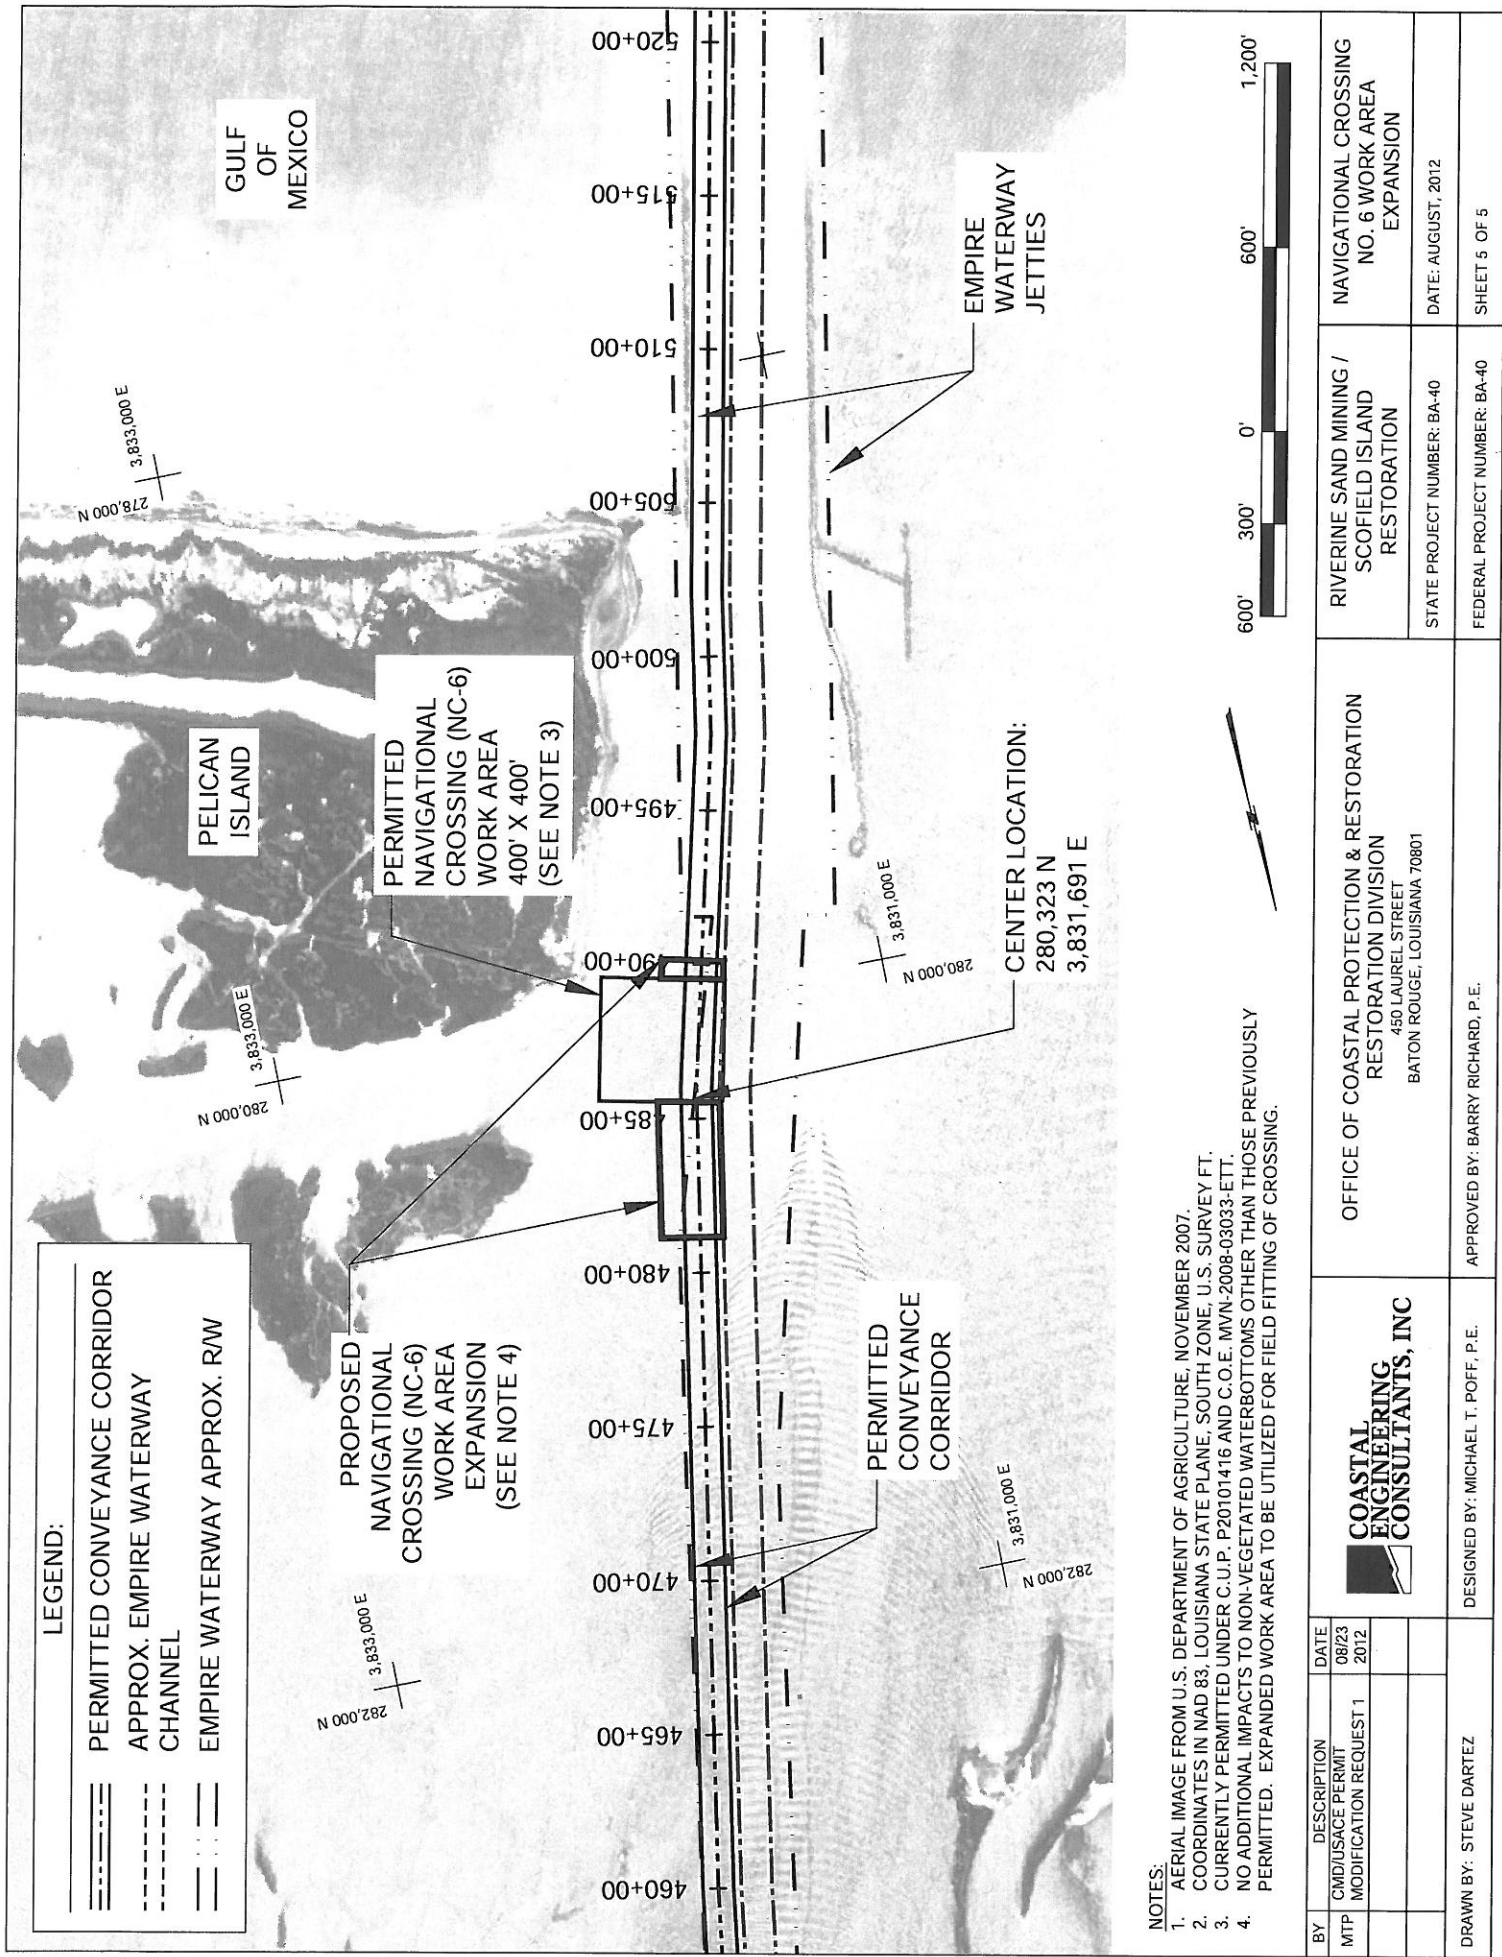

BY	DESCRIPTION	DATE	OFFICE OF COASTAL PROTECTION & RESTORATION RESTORATION DIVISION 450 LAUREL STREET BATON ROUGE, LOUISIANA 70801	RIVERINE SAND MINING / SCOFIELD ISLAND RESTORATION	NAVIGATIONAL CROSSING NO. 6 WORK AREA EXPANSION
MTP	CMD/USAGE PERMIT MODIFICATION REQUEST 1	08/23 2012			
DRAWN BY: STEVE DARTEZ			DESIGNED BY: MICHAEL T. POFF, P.E.	STATE PROJECT NUMBER: BA-40	DATE: AUGUST, 2012
			APPROVED BY: BARRY RICHARD, P.E.	FEDERAL PROJECT NUMBER: BA-40	SHEET 5 OF 5